
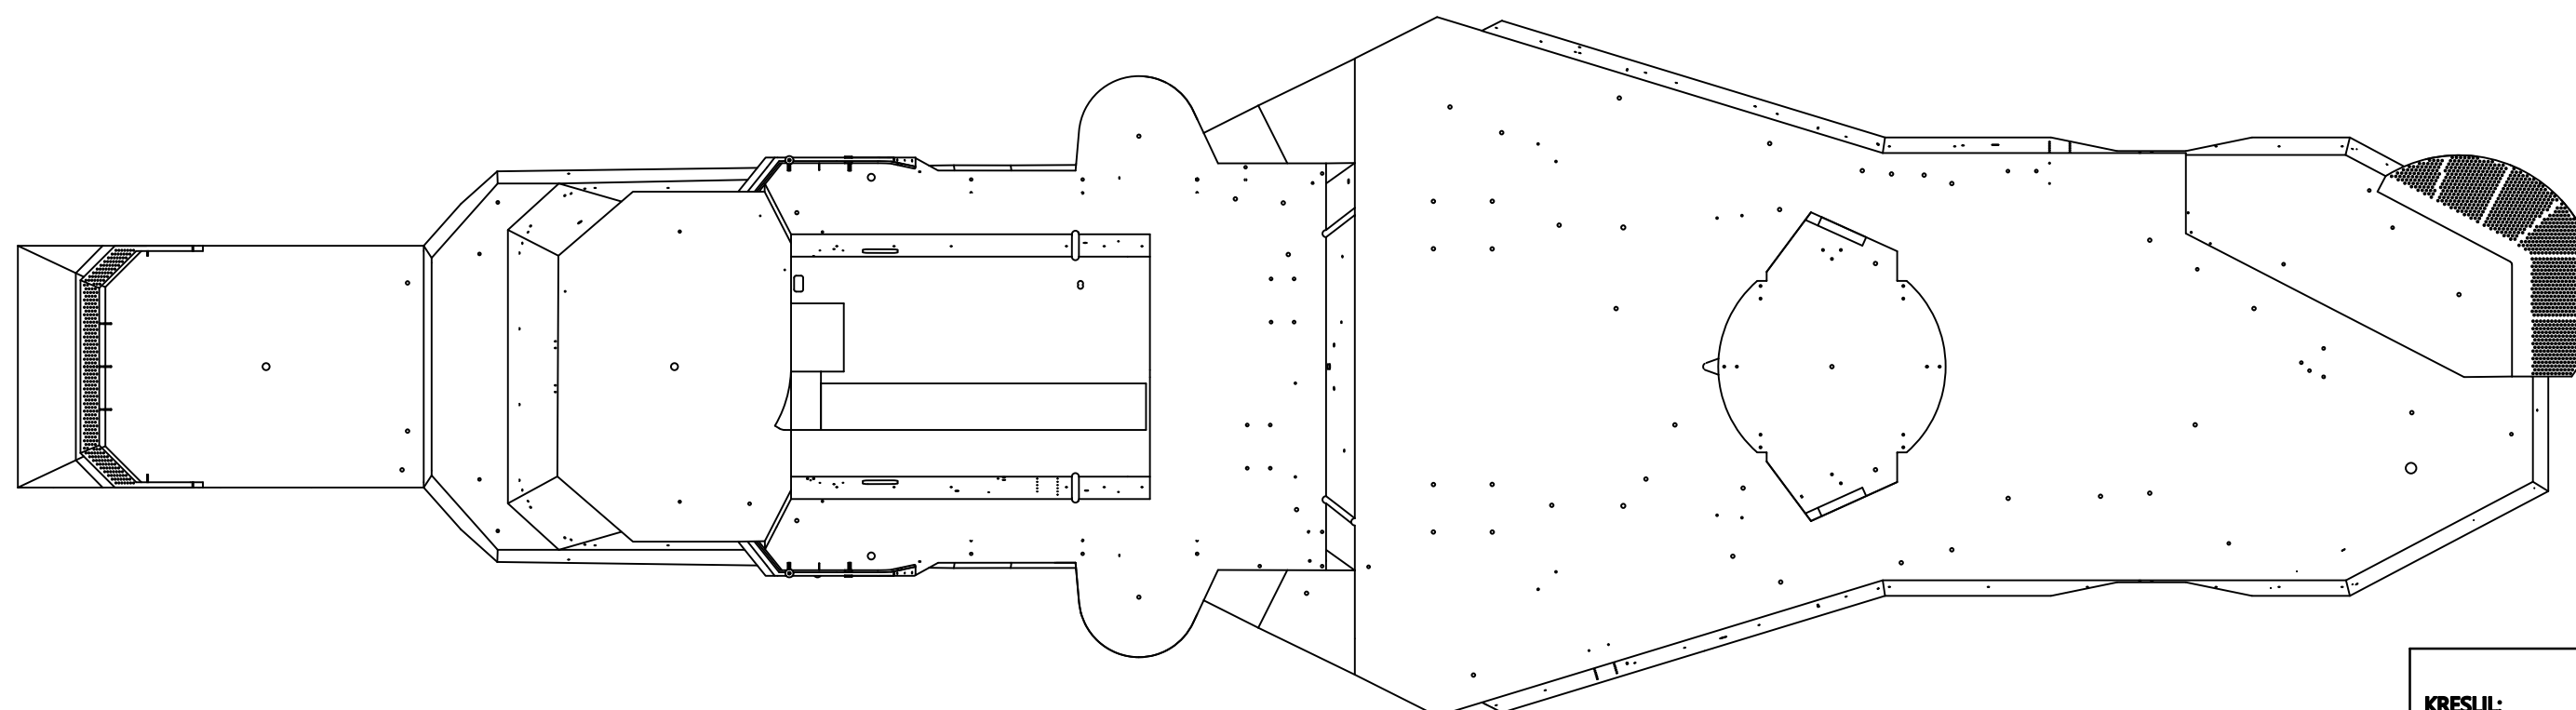
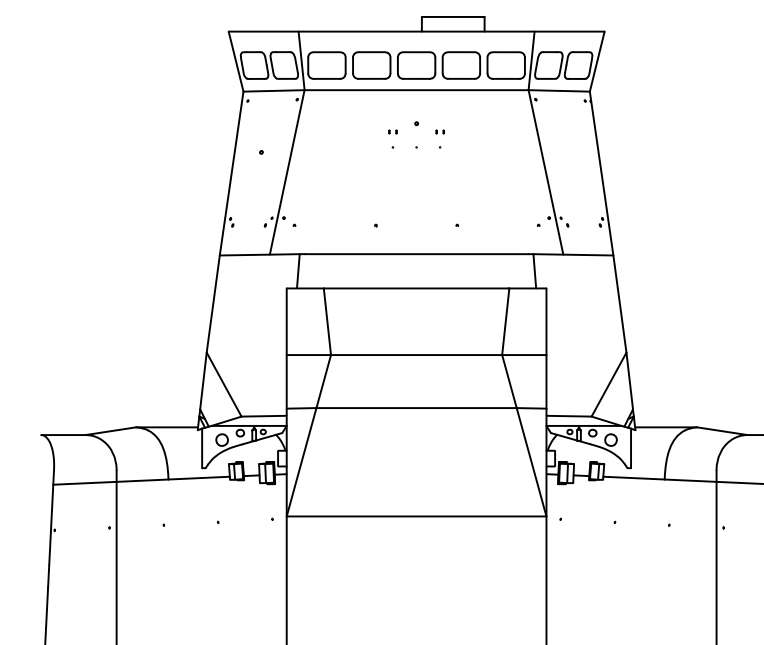
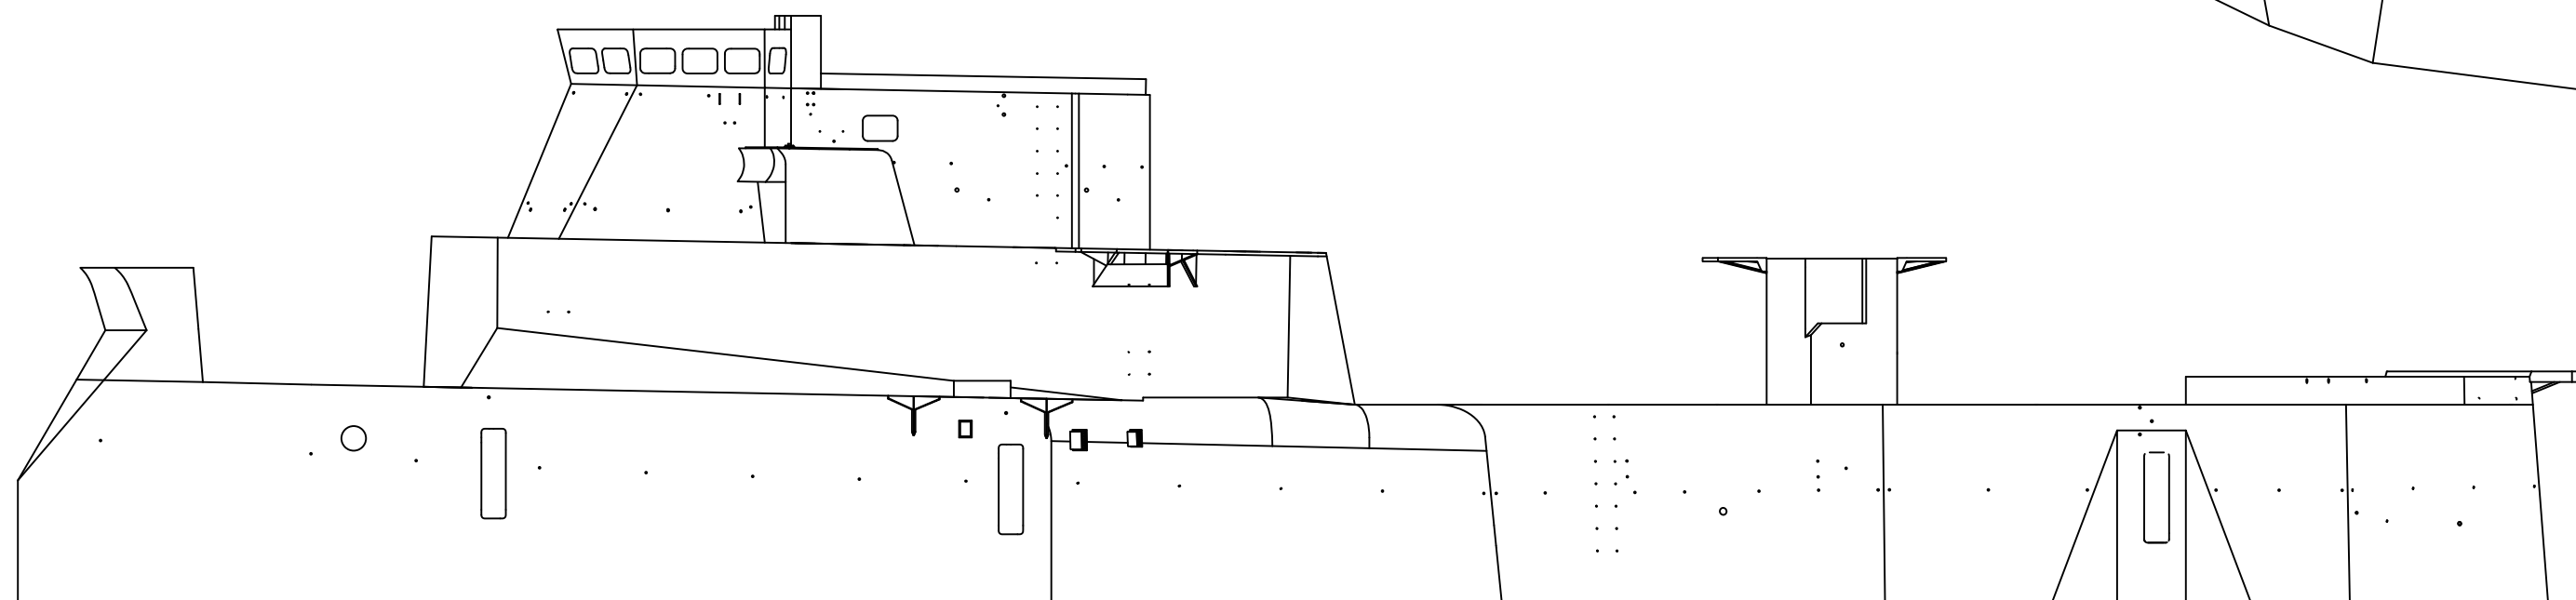


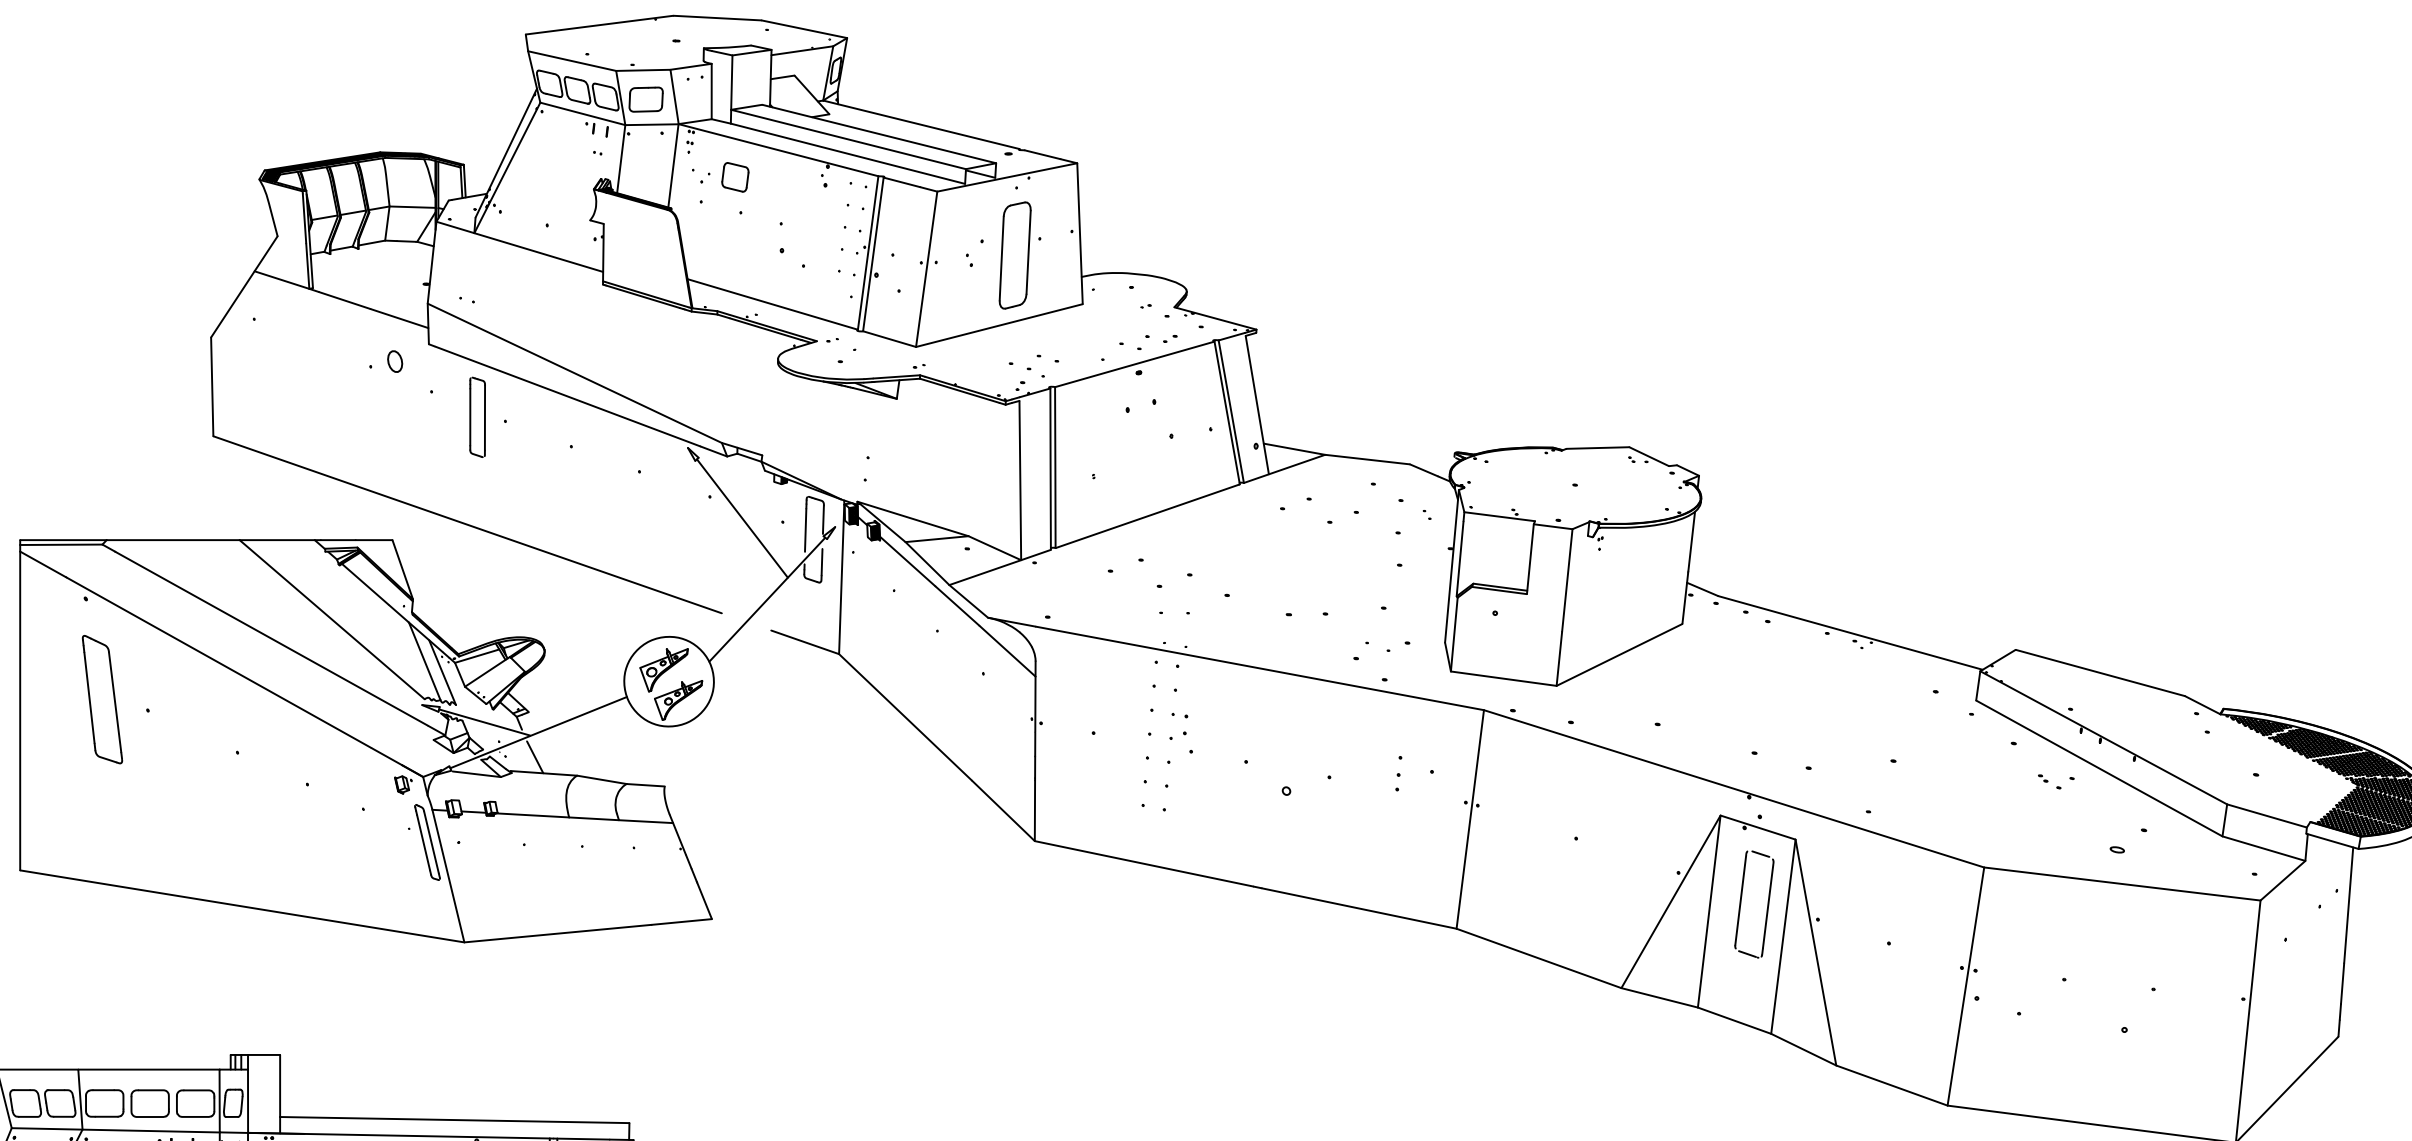

KRESLIL:	ojanecek	DATUM:	1/2007	MERITKO:	1 :100
NASTAVBA				PROJEKT:	12347
				CISLO:	LIST: