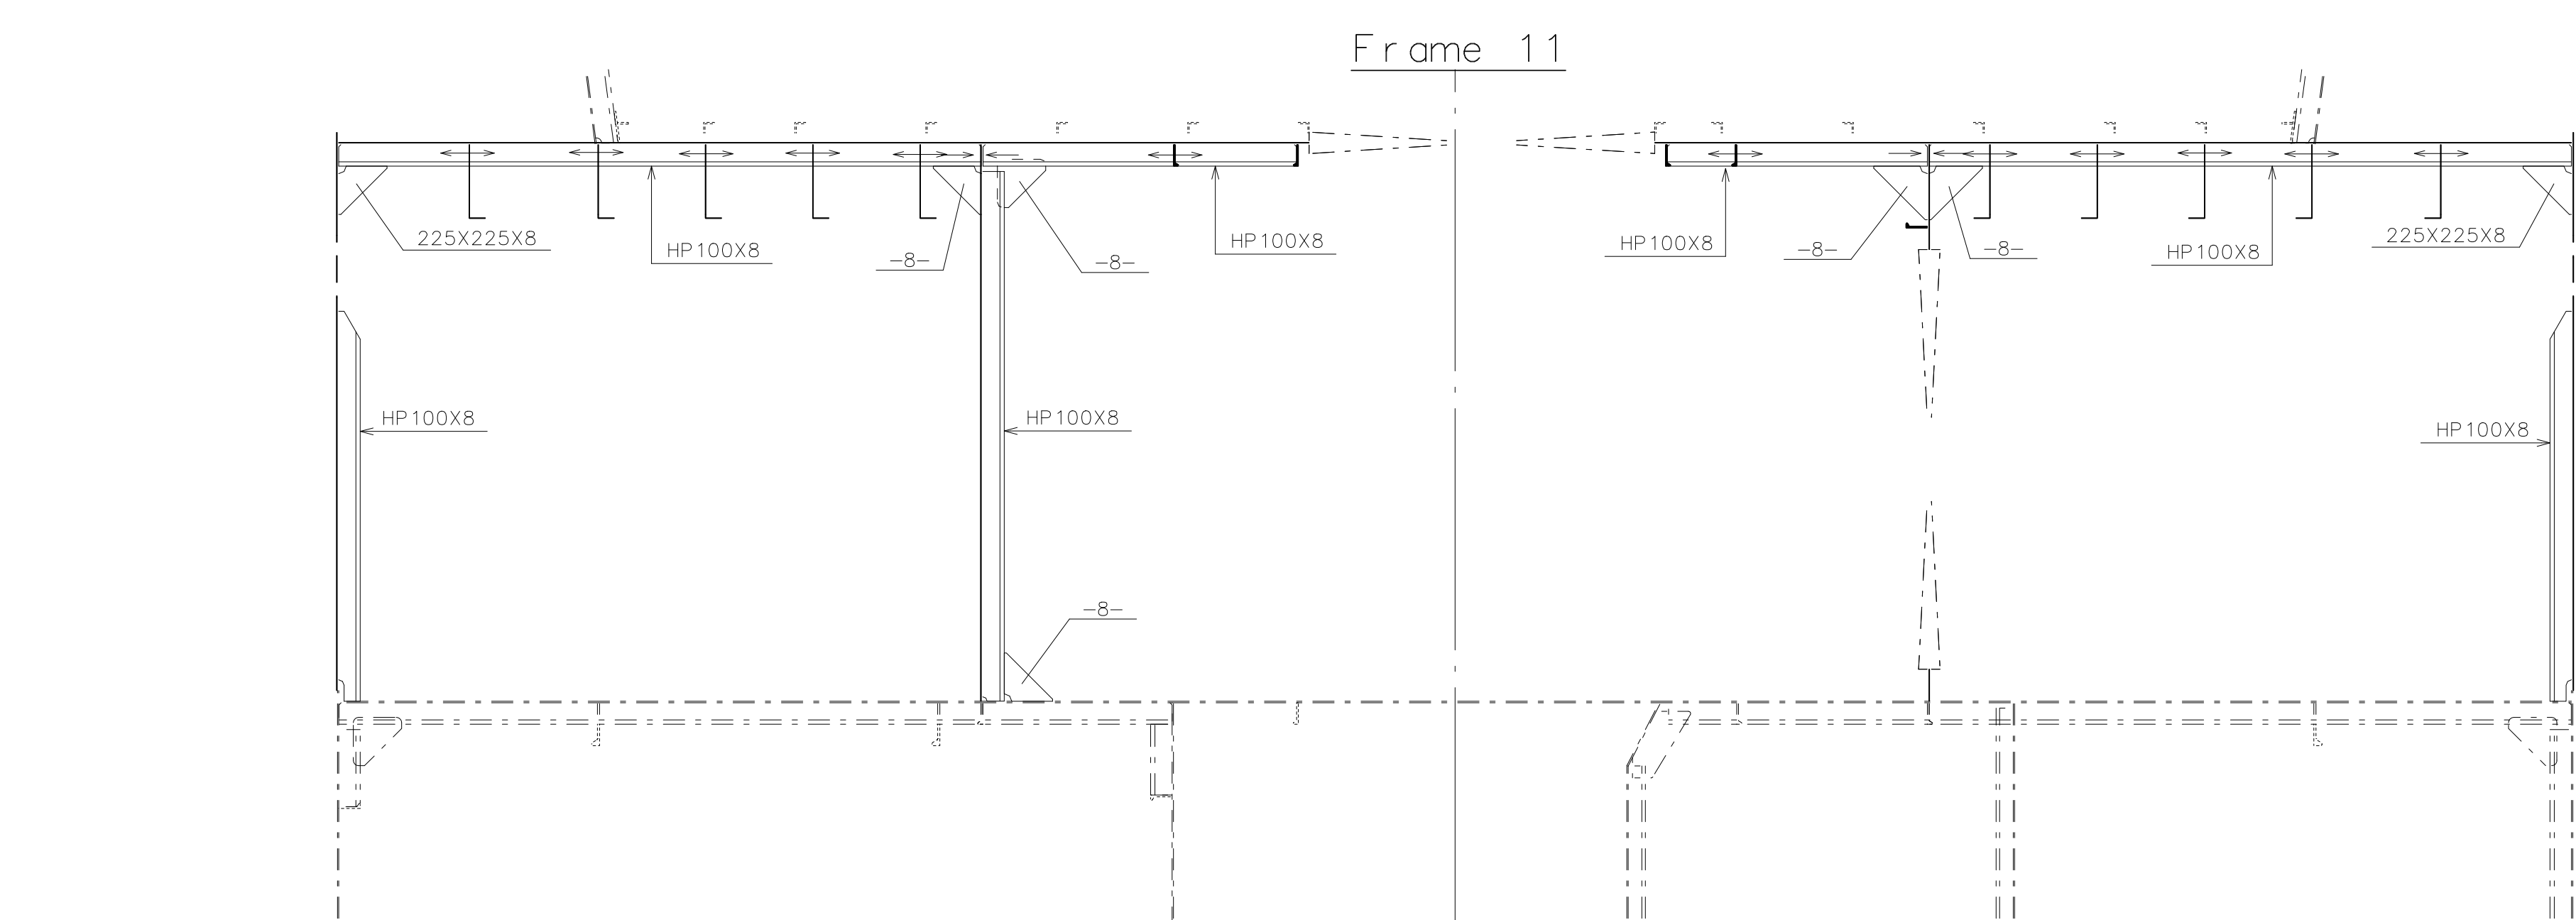
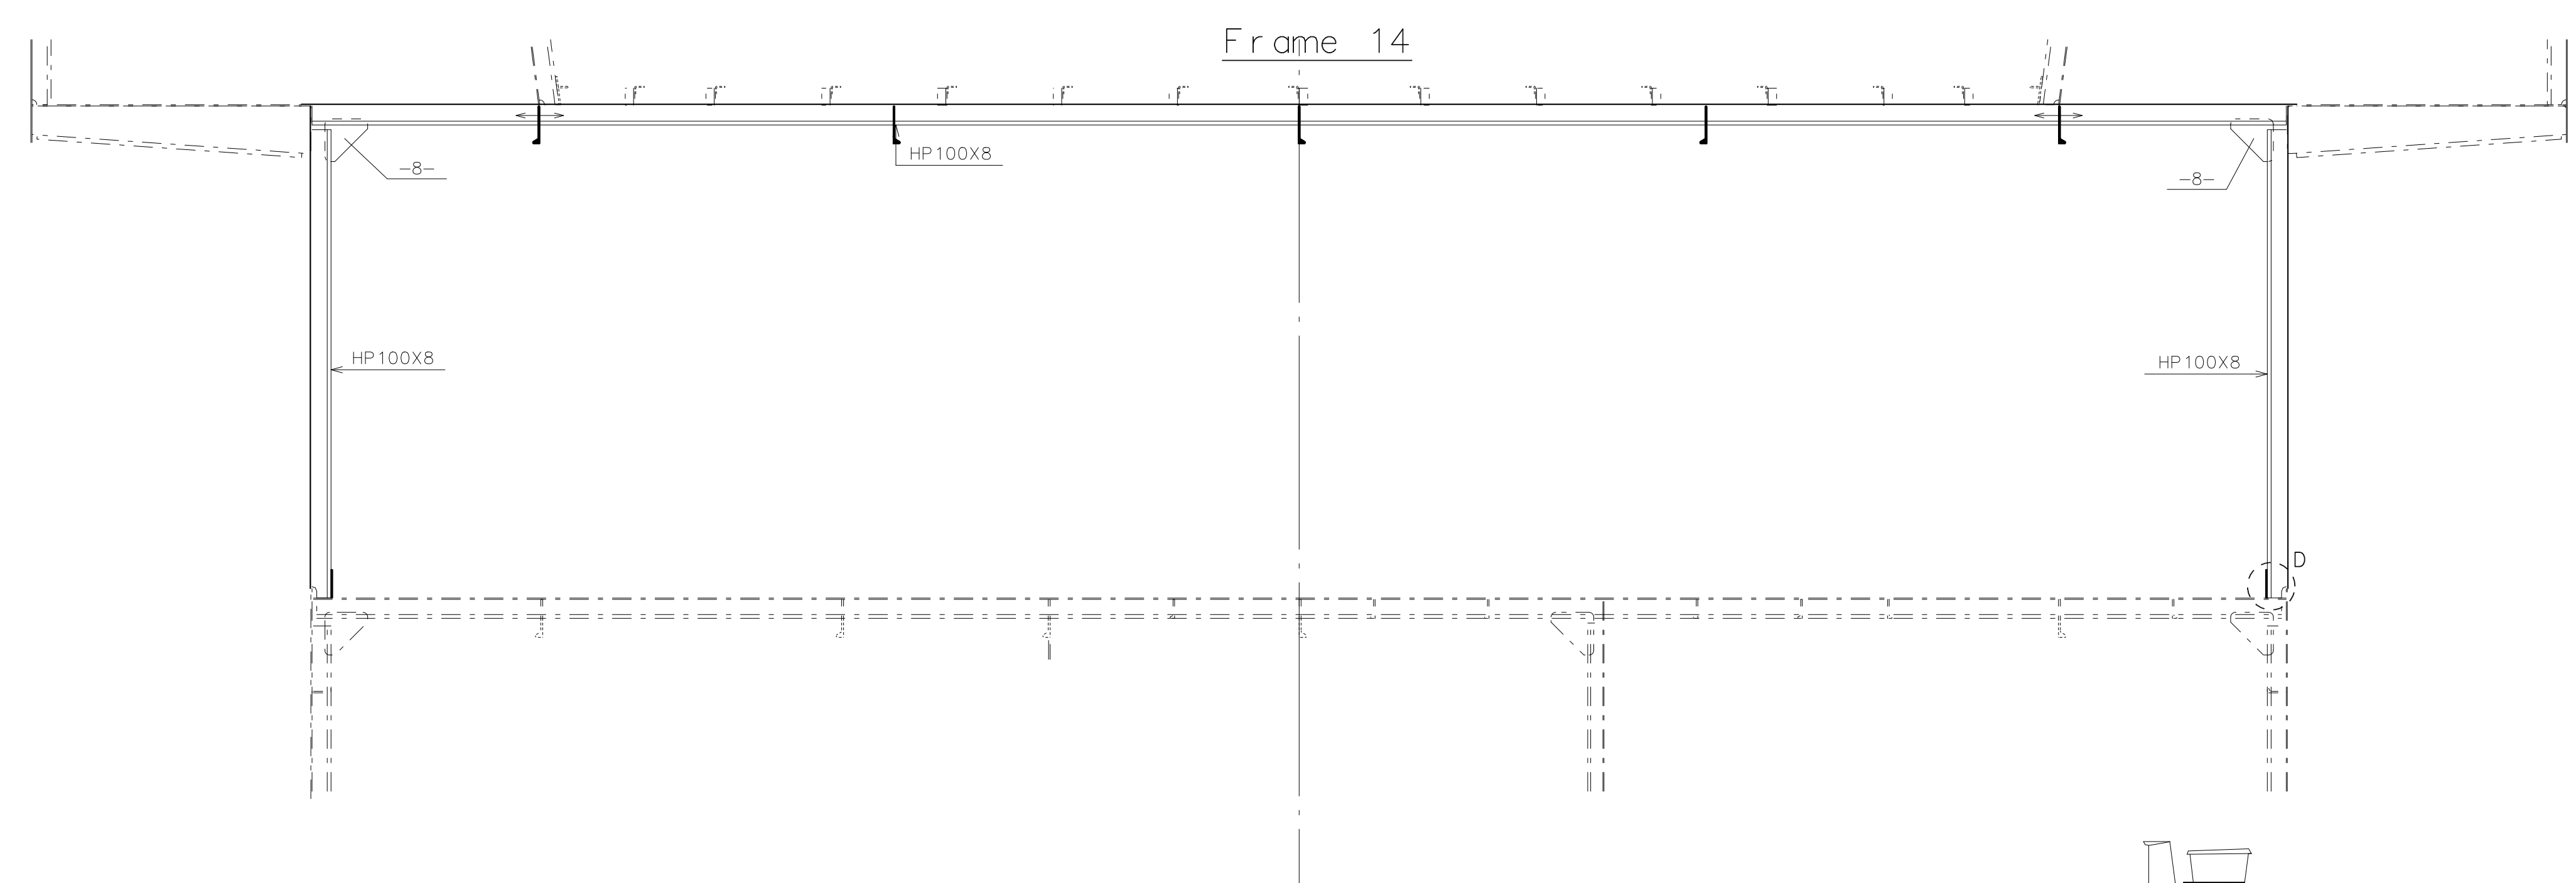
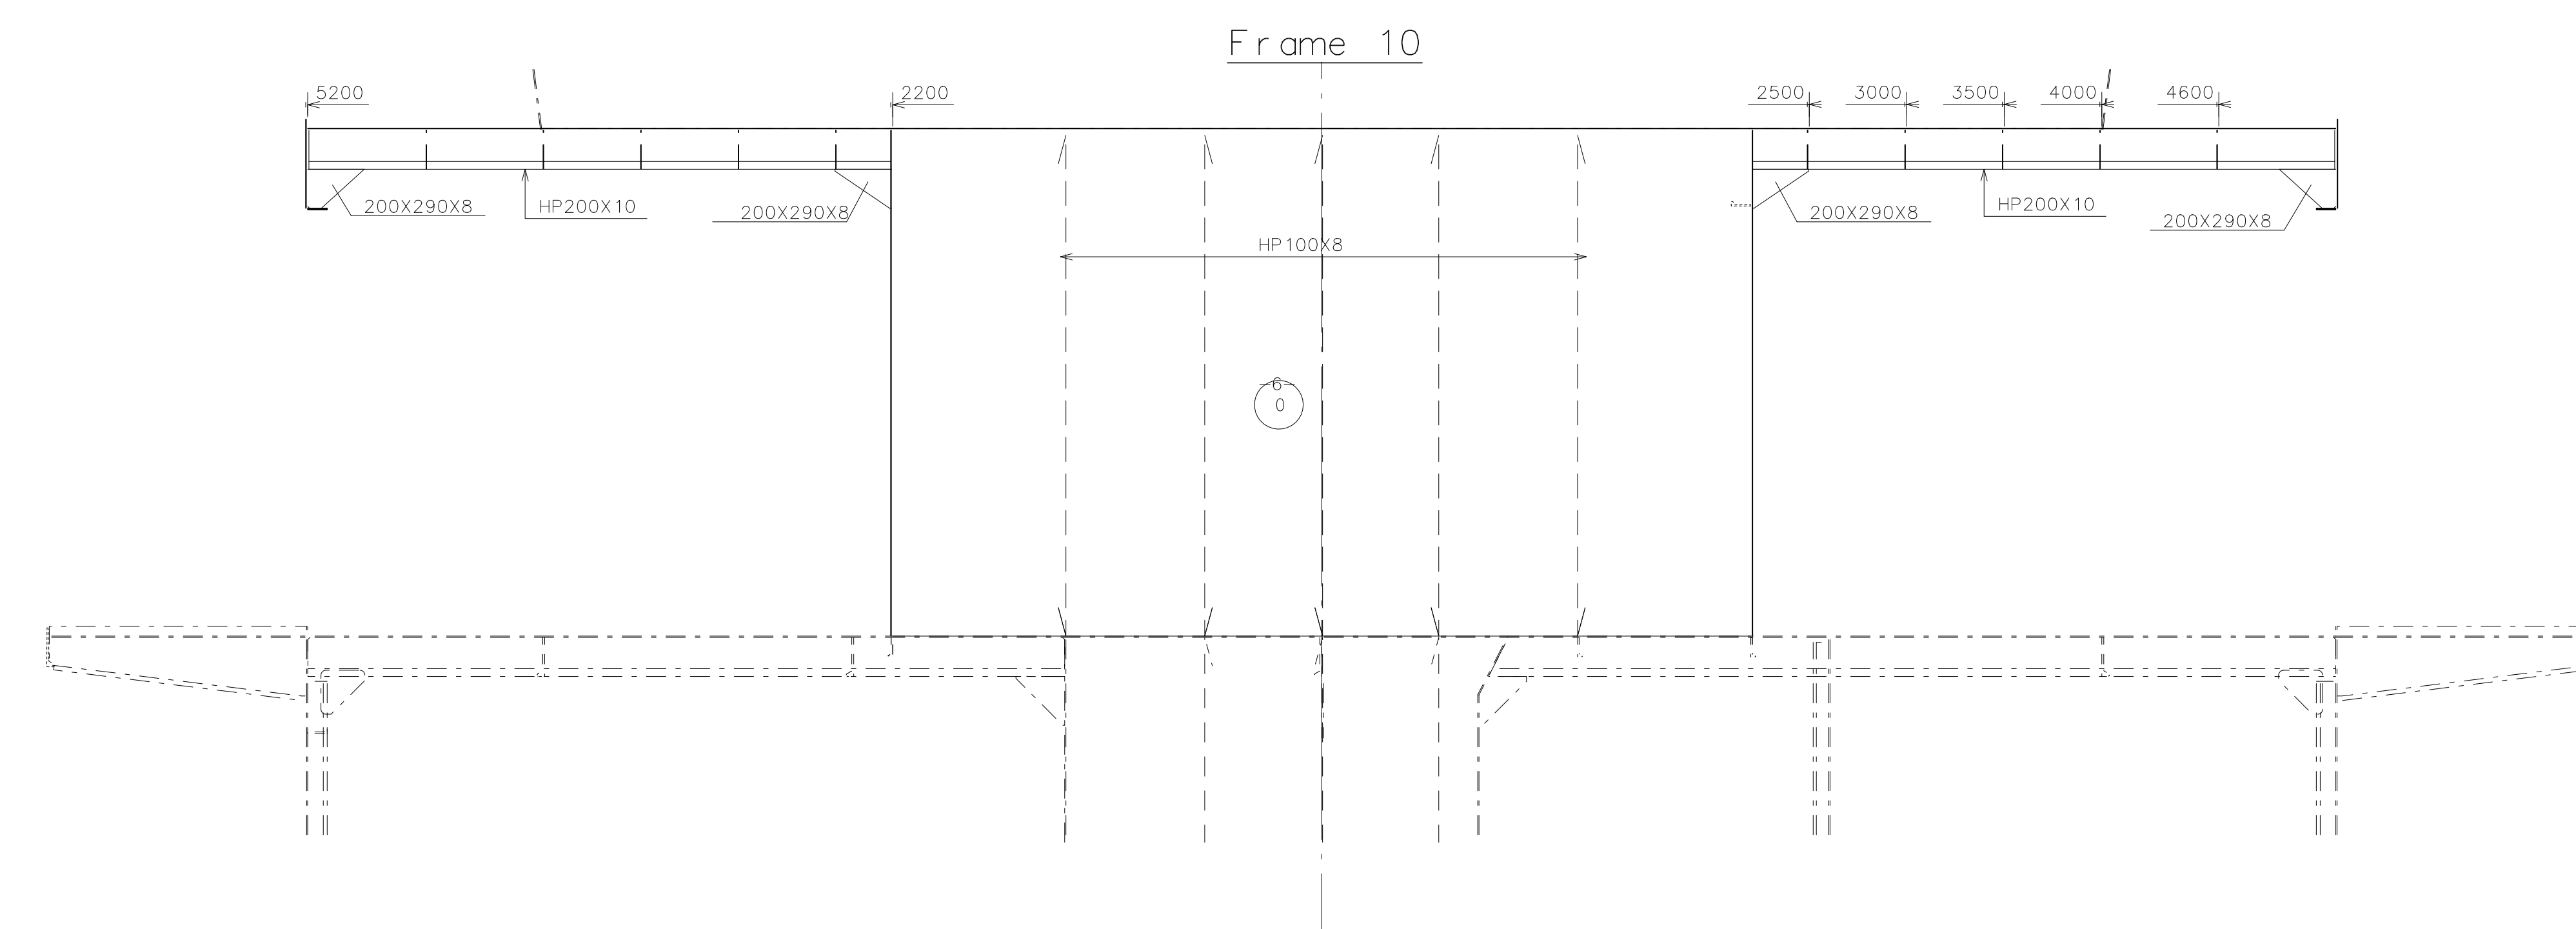
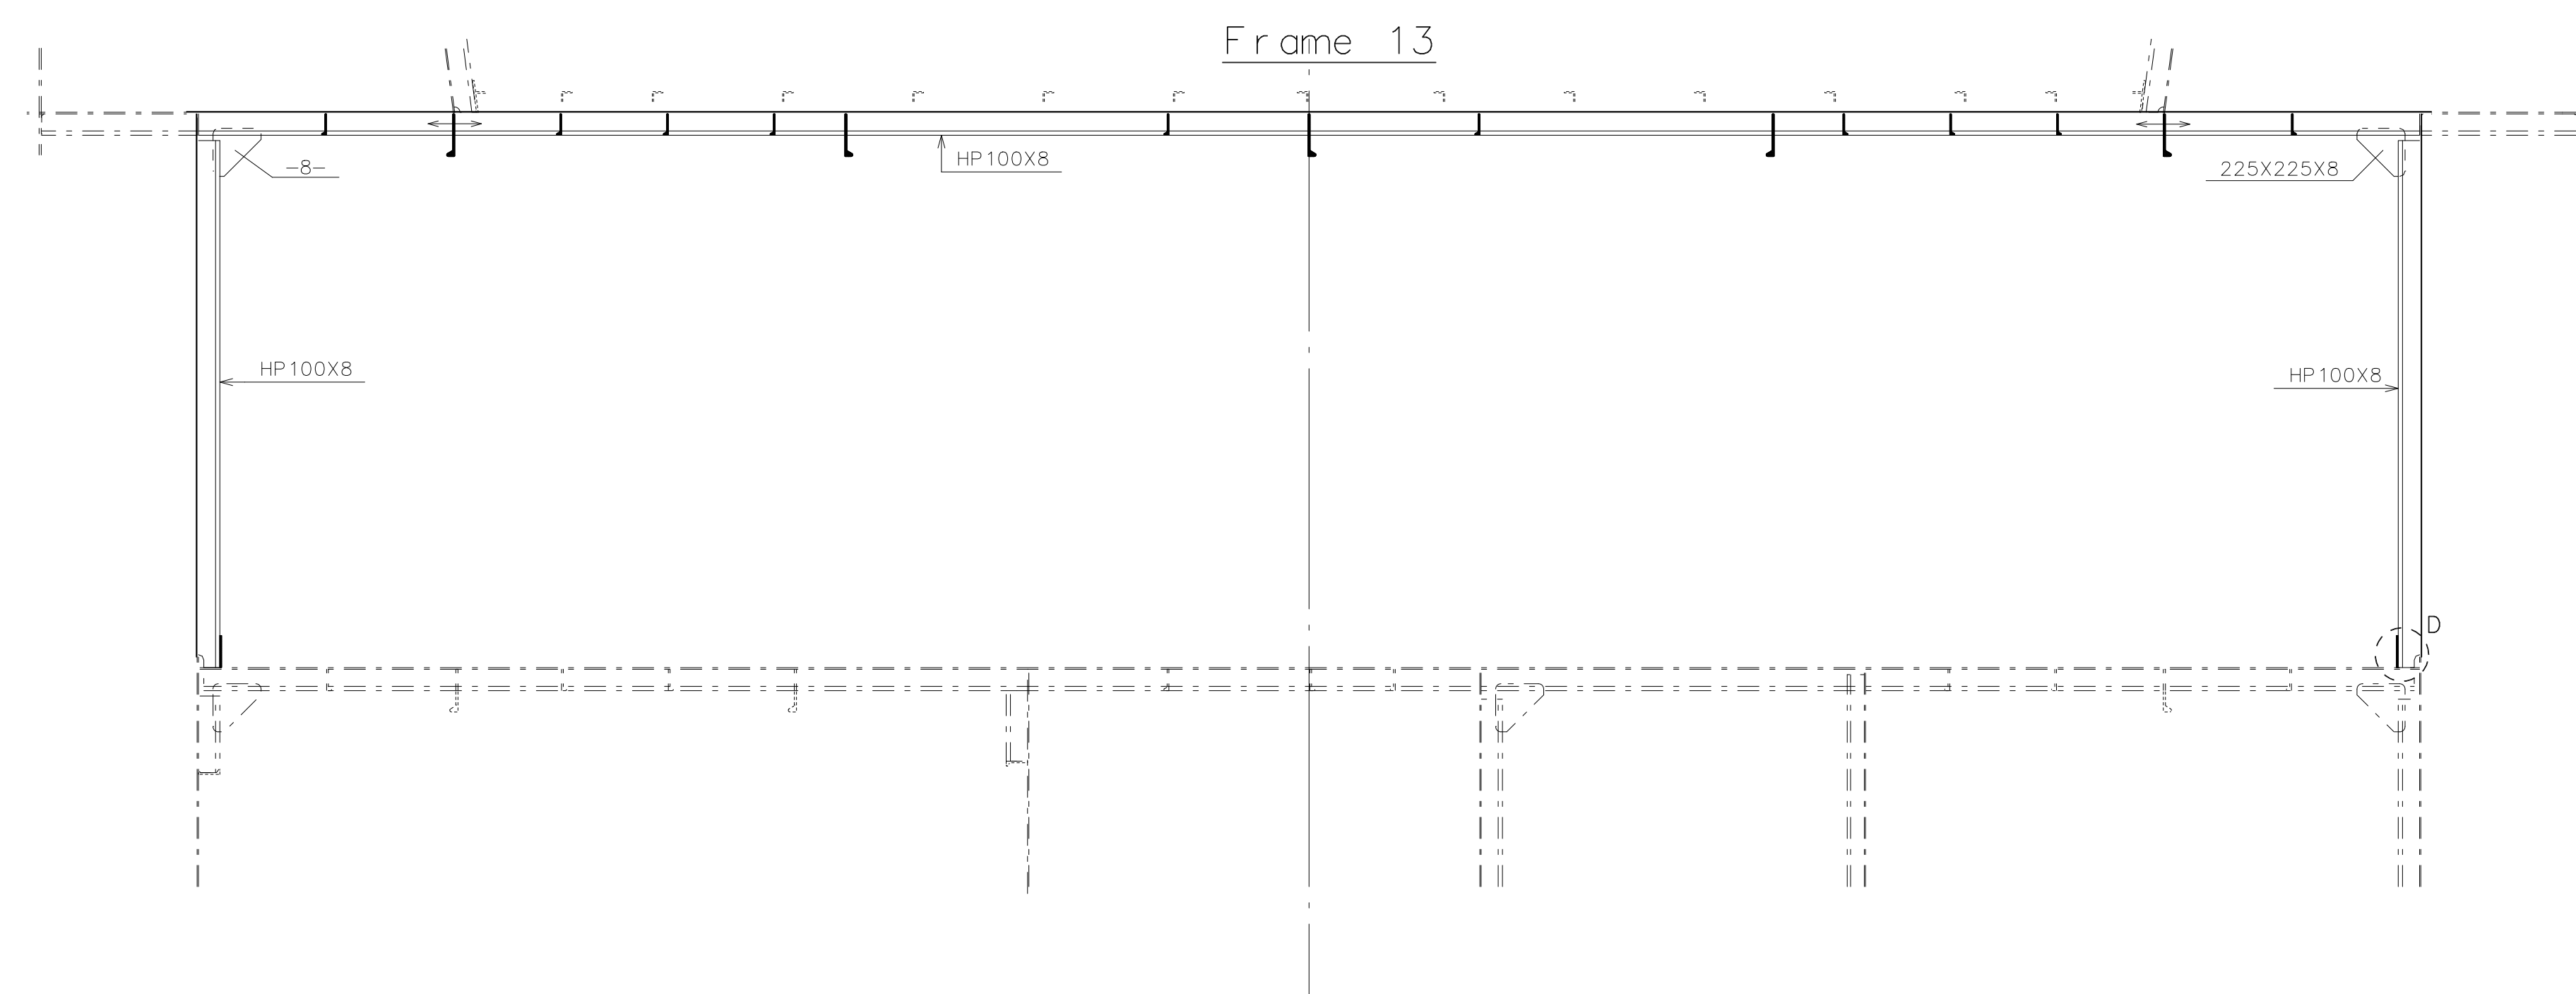
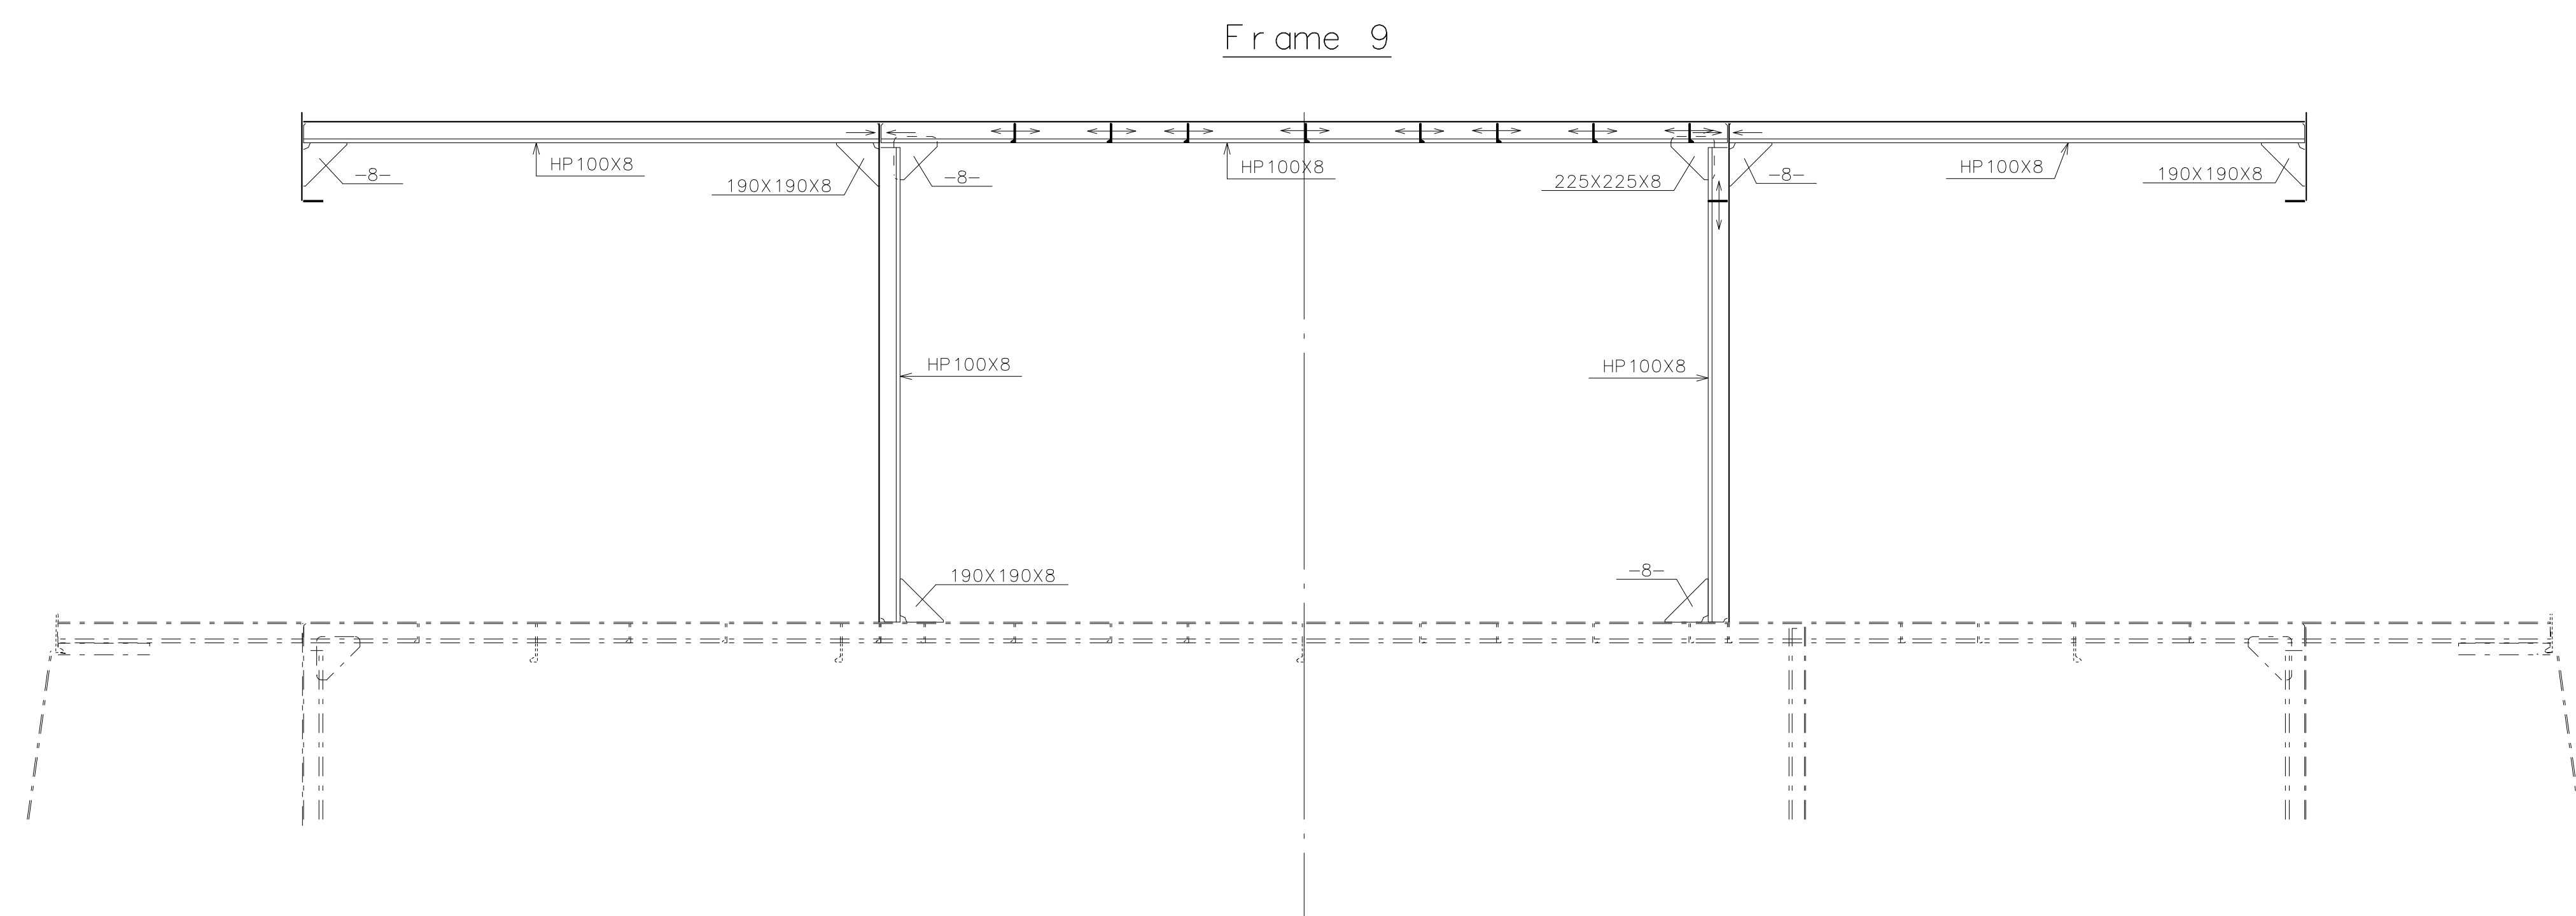
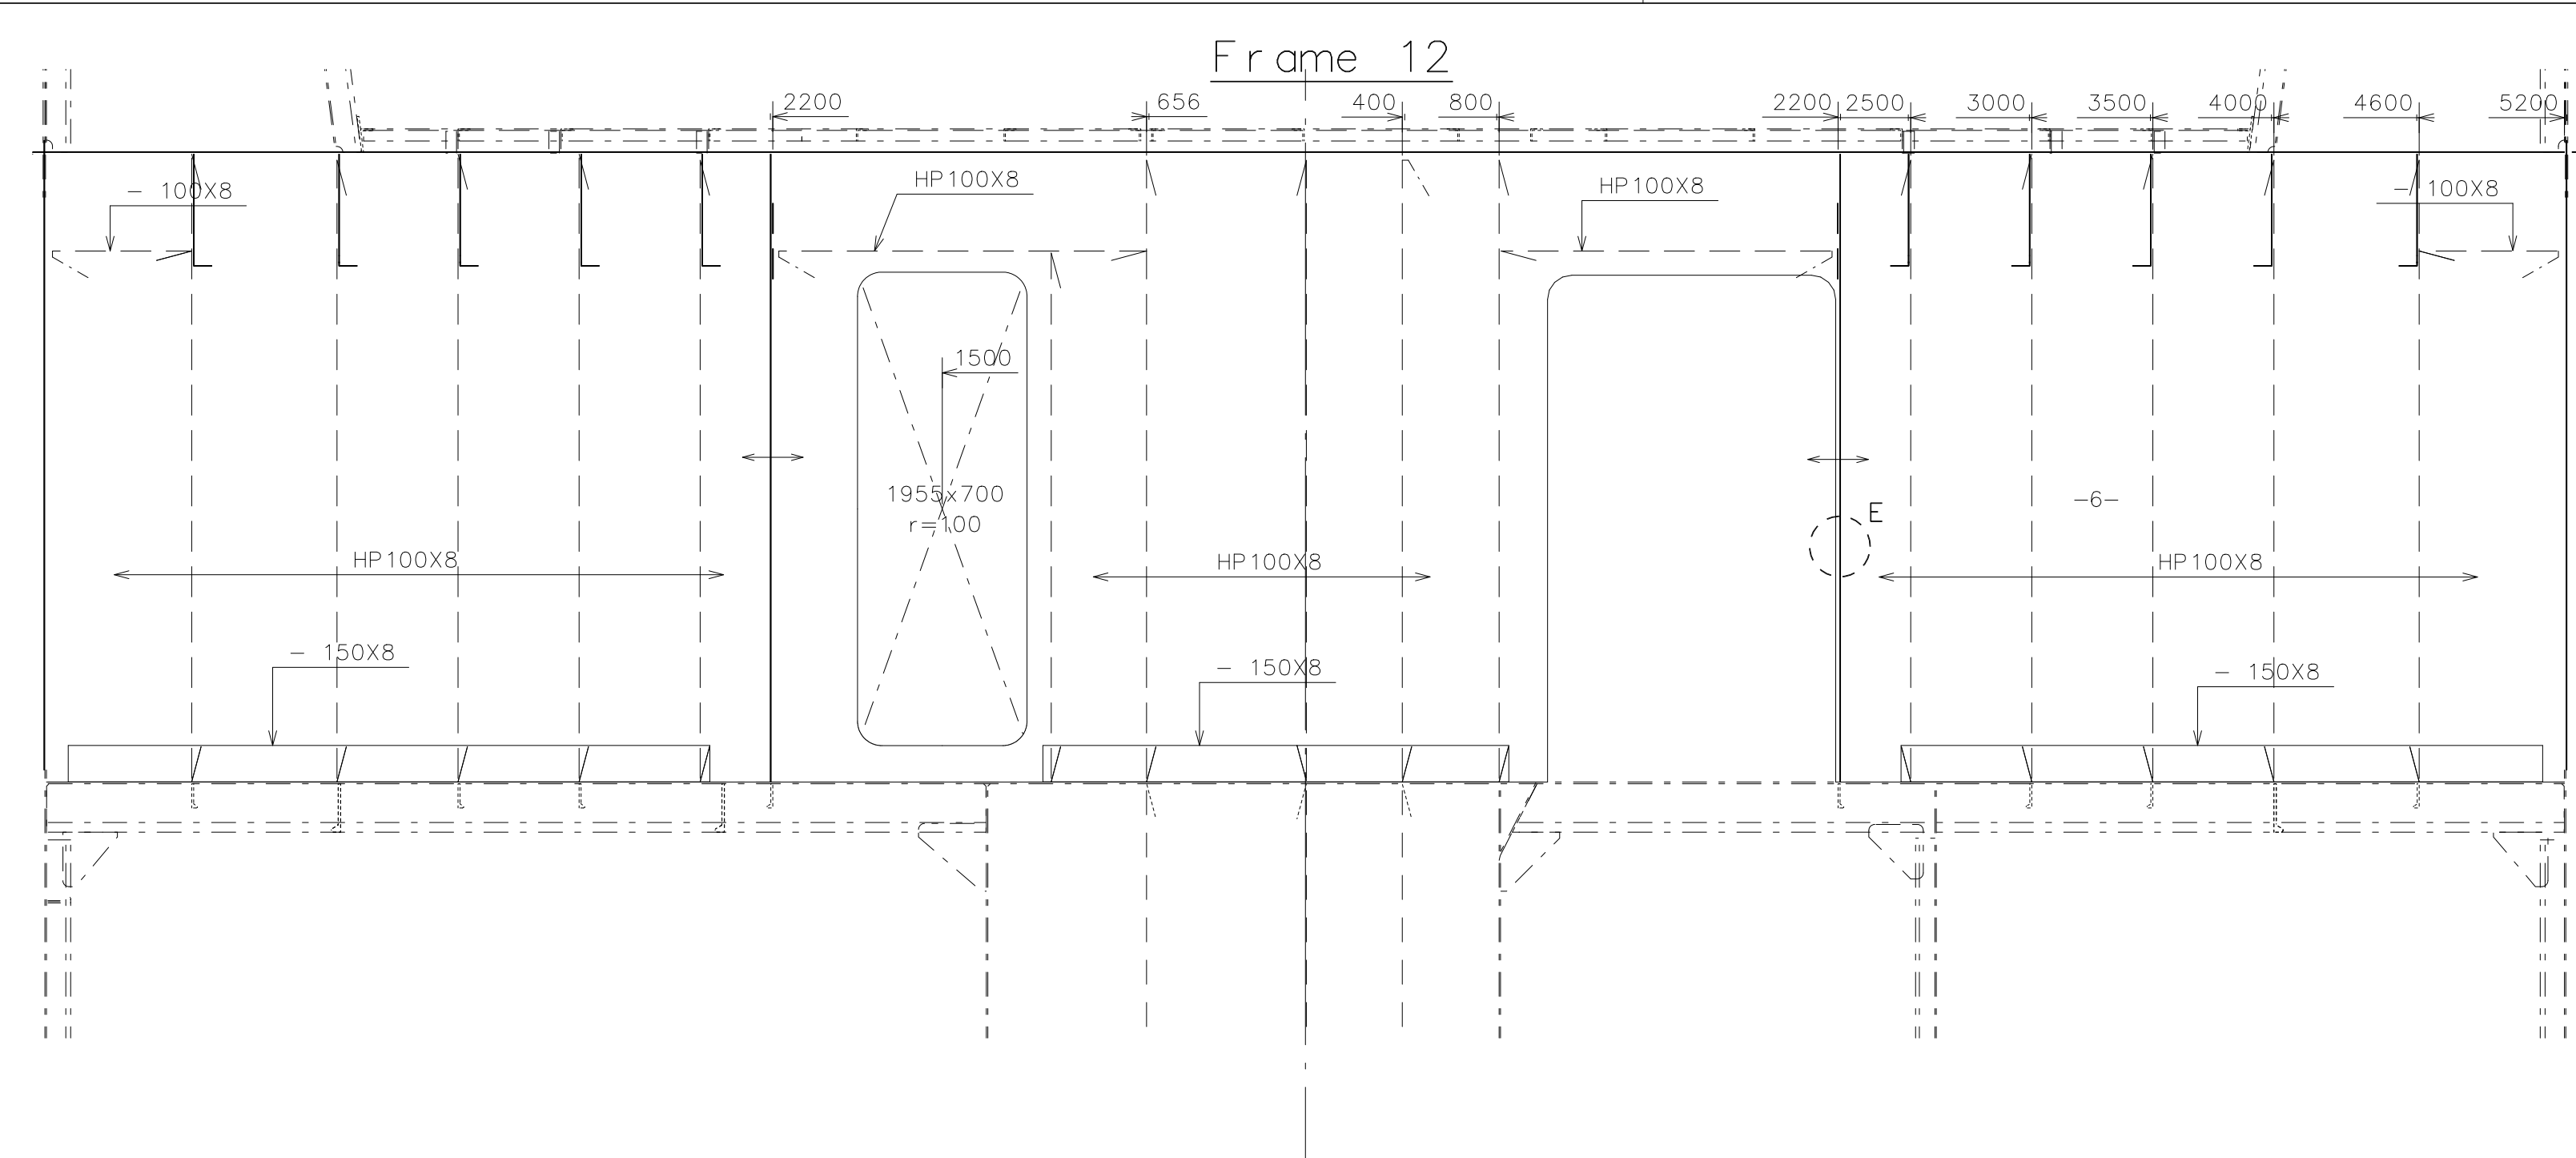
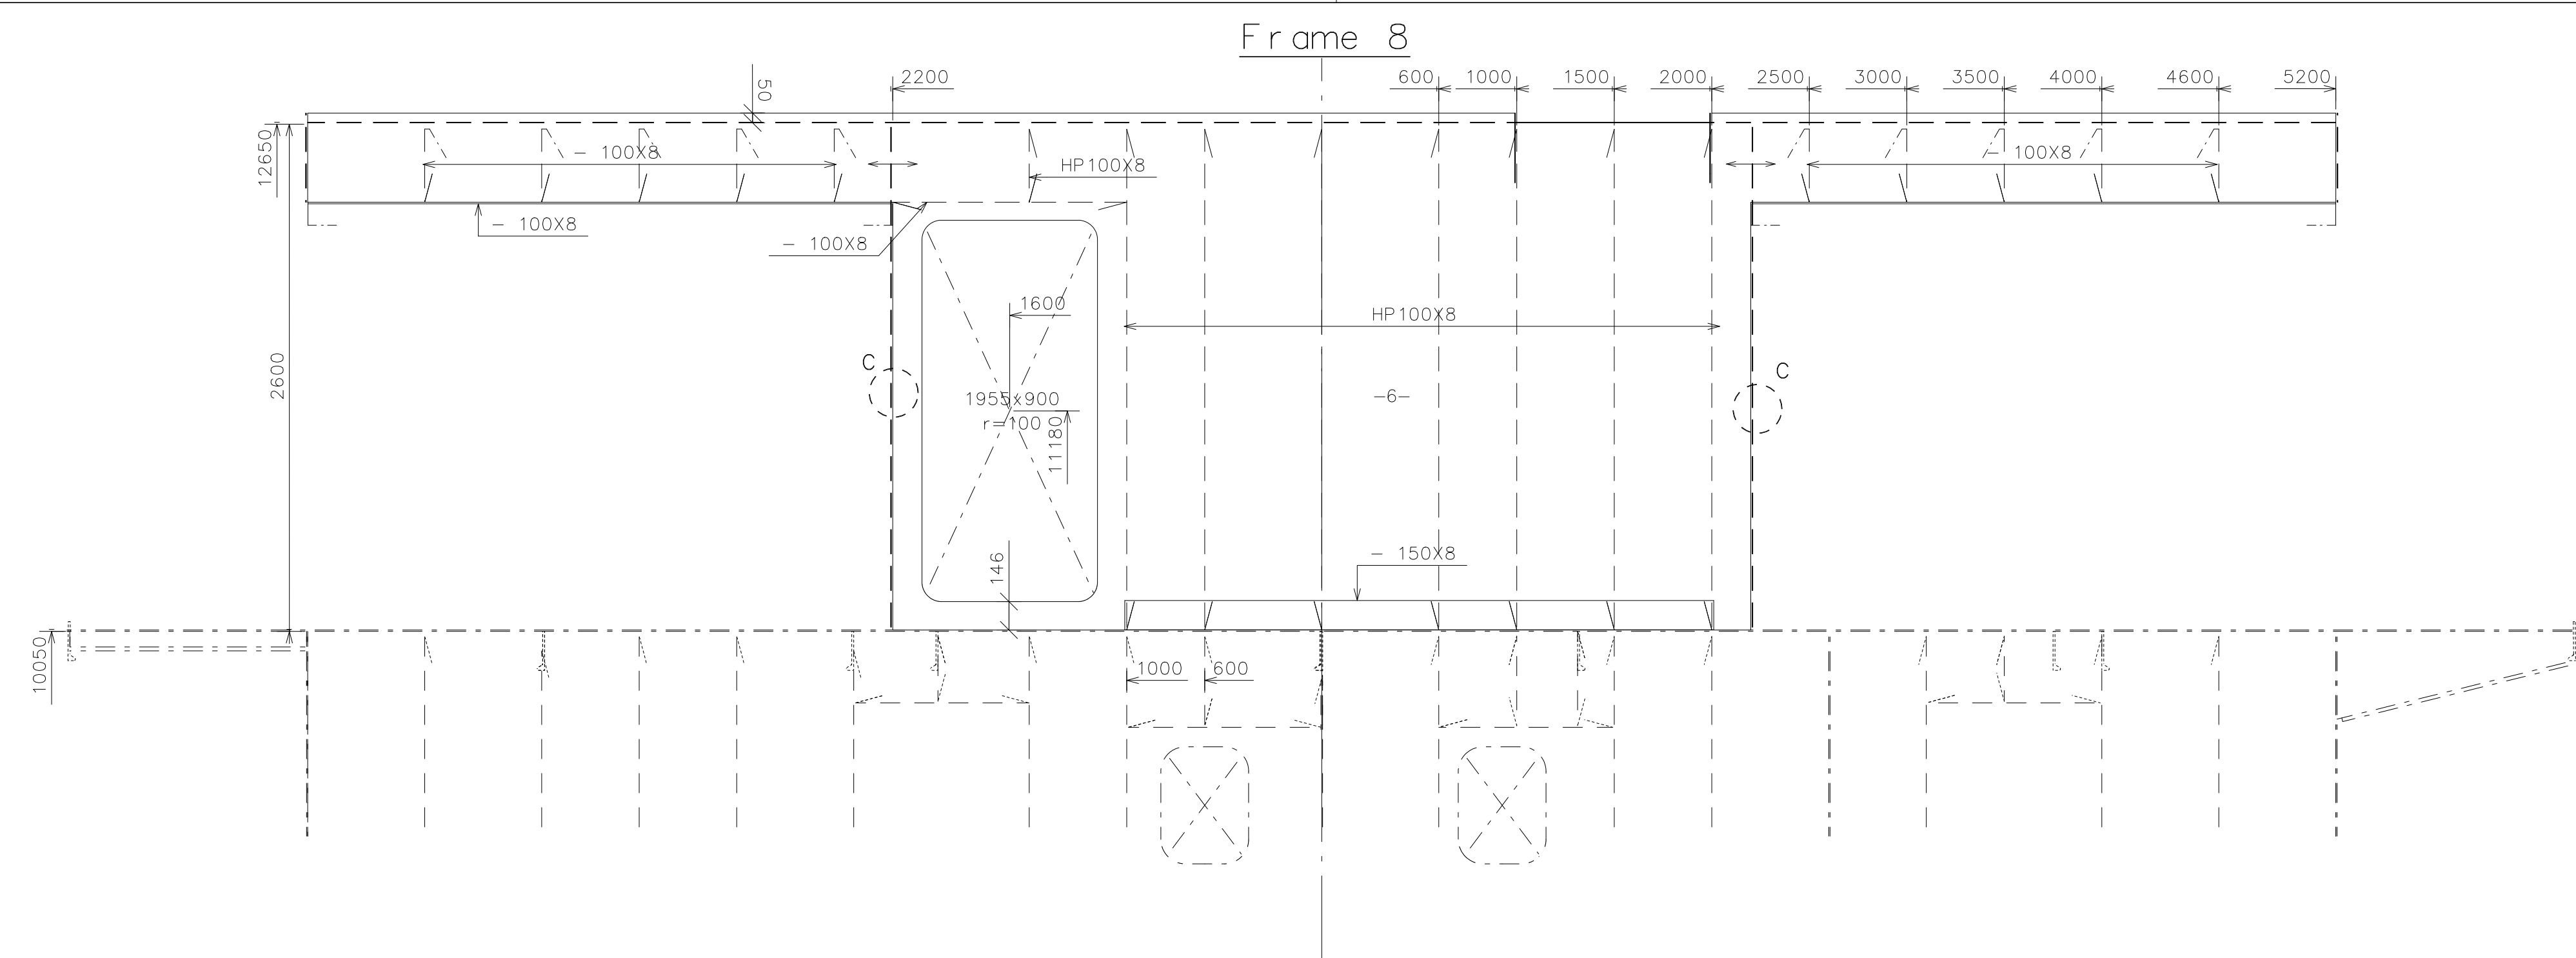


D			
C			
B			
A	09-09-03	Remarks BV	HW
REV	DATE	DESCRIPTION	DRAWN

TILLE SHIPYARDS 

P.O. Box 8, 9288 ZG Kootsterille, The Netherlands

VUYK ENGINEERING GRONINGEN

Vuyk Engineering Groningen B.V.
Naval architects, Marine engineers, Consultants
P.O.Box 204, 9700 AE Groningen
Phone +31 (0)50 575 39 50
Fax +31 (0)50 575 39 51
Website www.vuykengineering.com

Bridgedeck and Bulkheads Below

APPROVED BY	CLASS: OWNER:	HULL Nr. 349			
MODIFIED ACCORDING	CLASS: OWNER:	DRAWN CH.	FK DATE 28-05-03	DRAWING Nr. 0220	SHEET 2
NOTICE: This drawing and the information it contains are the property of VORSCHNITTENGEZEHNEN B.V. and may not be reproduced or used in part or in whole for any purpose except by the permission of this company		CH.PI	REVISION	Nr. of Sh.	
		SCALE 1:25	A	3	