




Side View

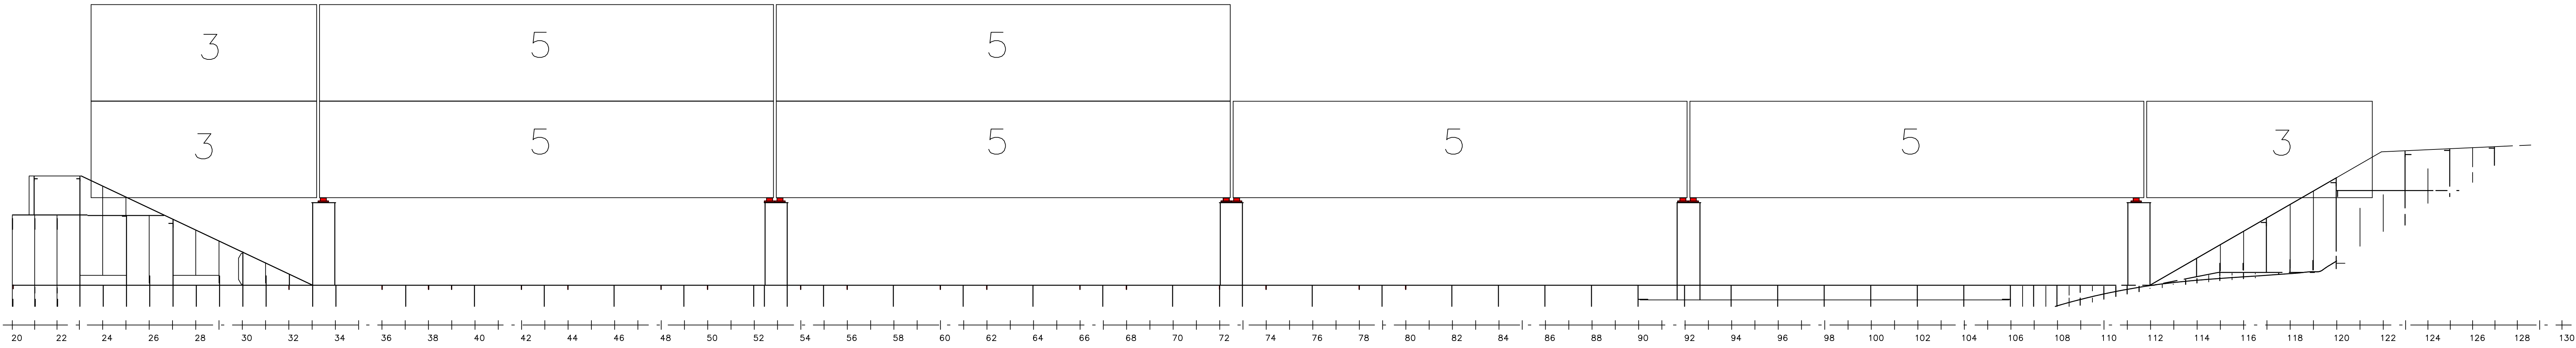


Top View

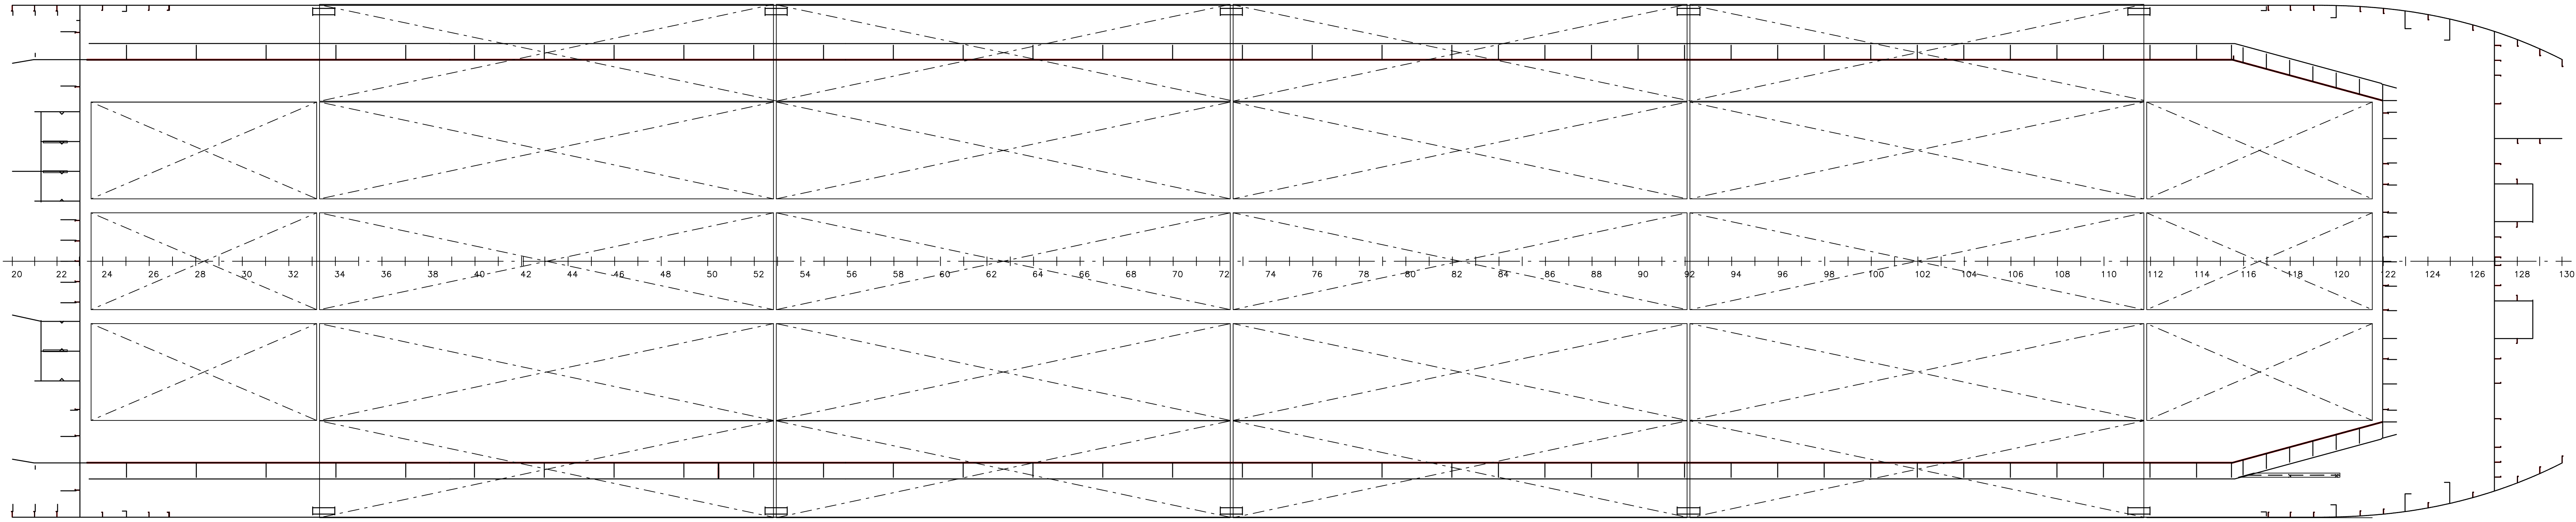


Frames 33, 52+275, 53+275 & 72

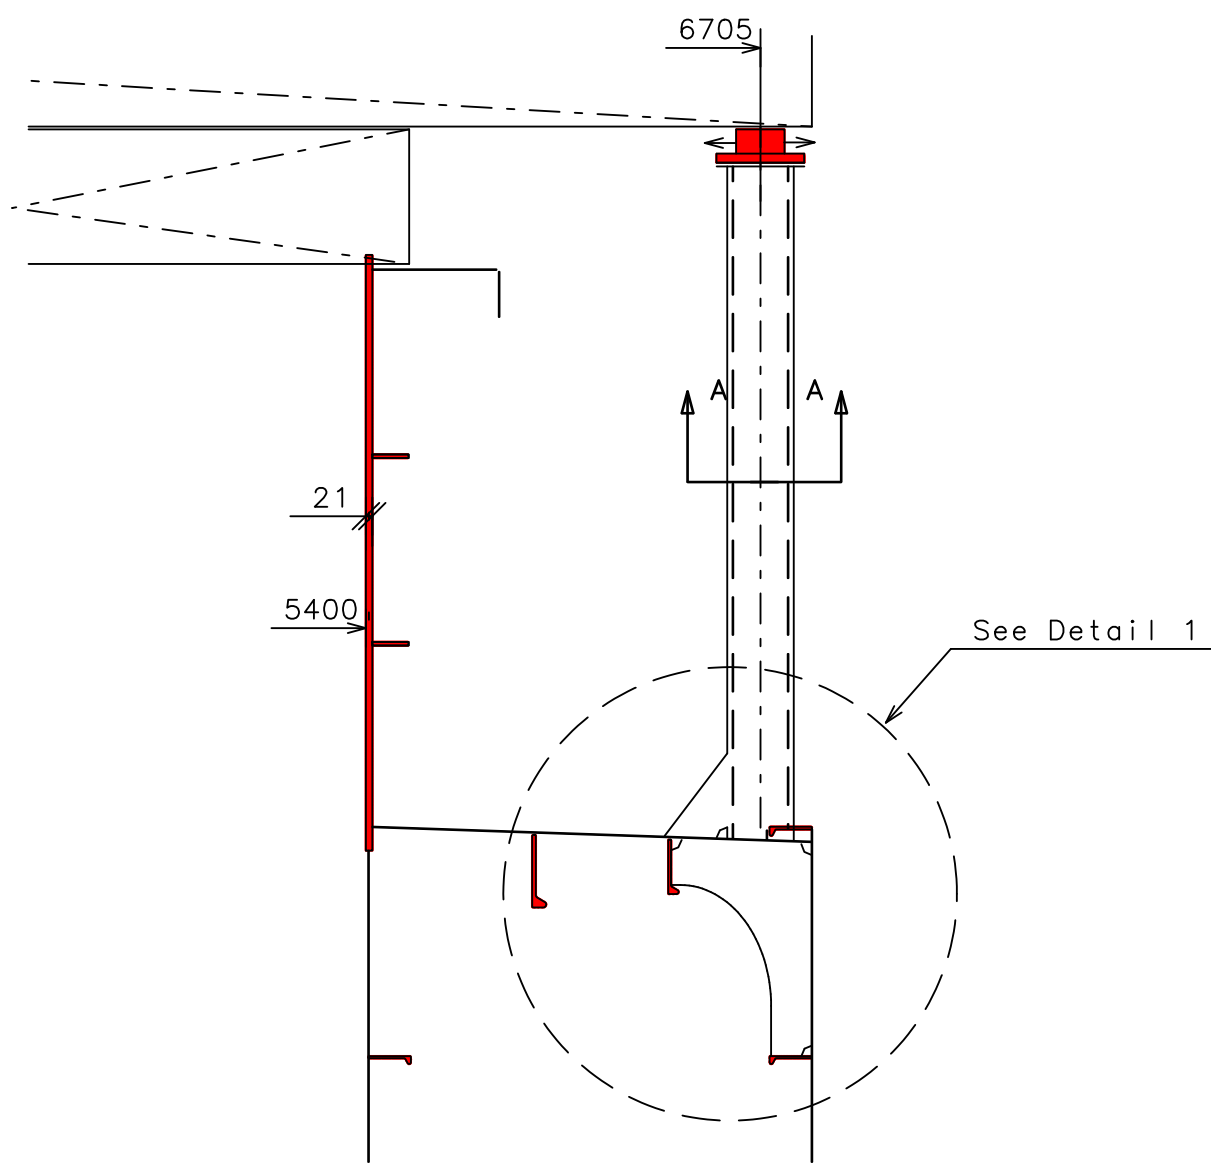



Frame 34 & 72

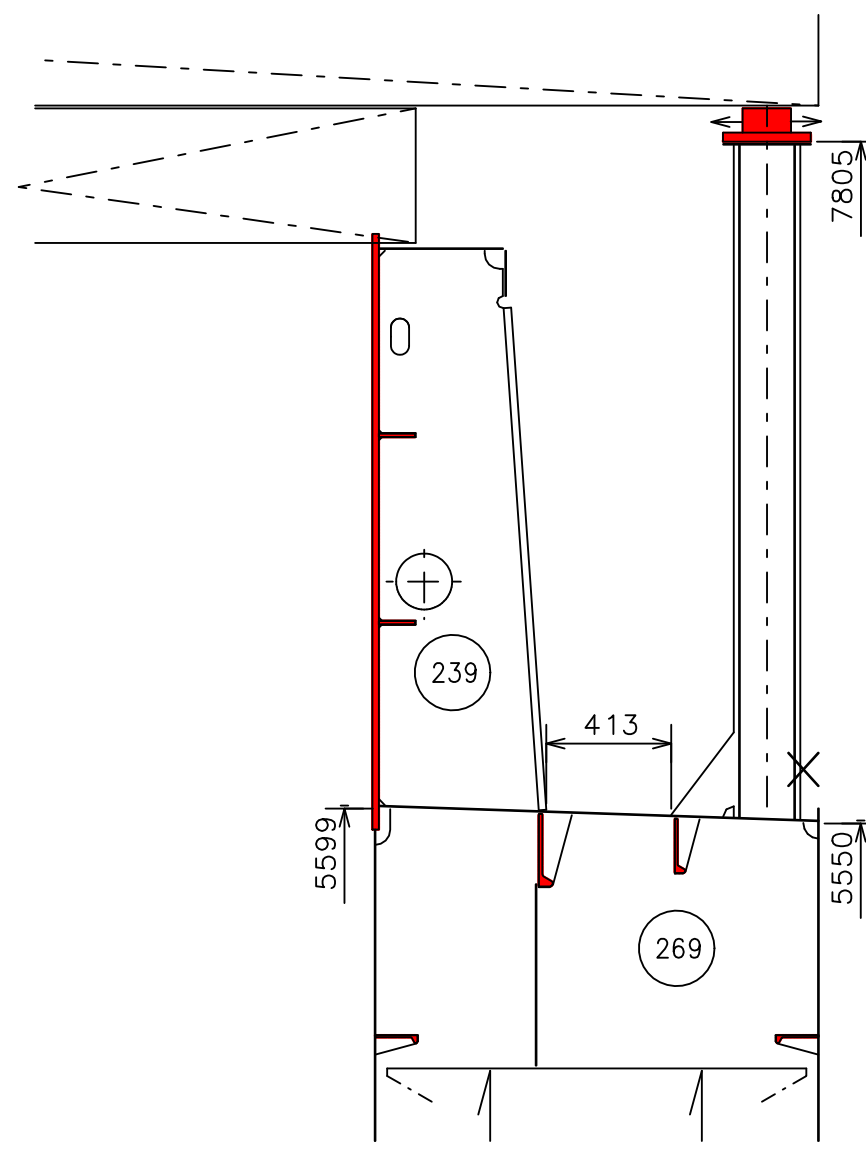


Frame 91+413 & 92+413

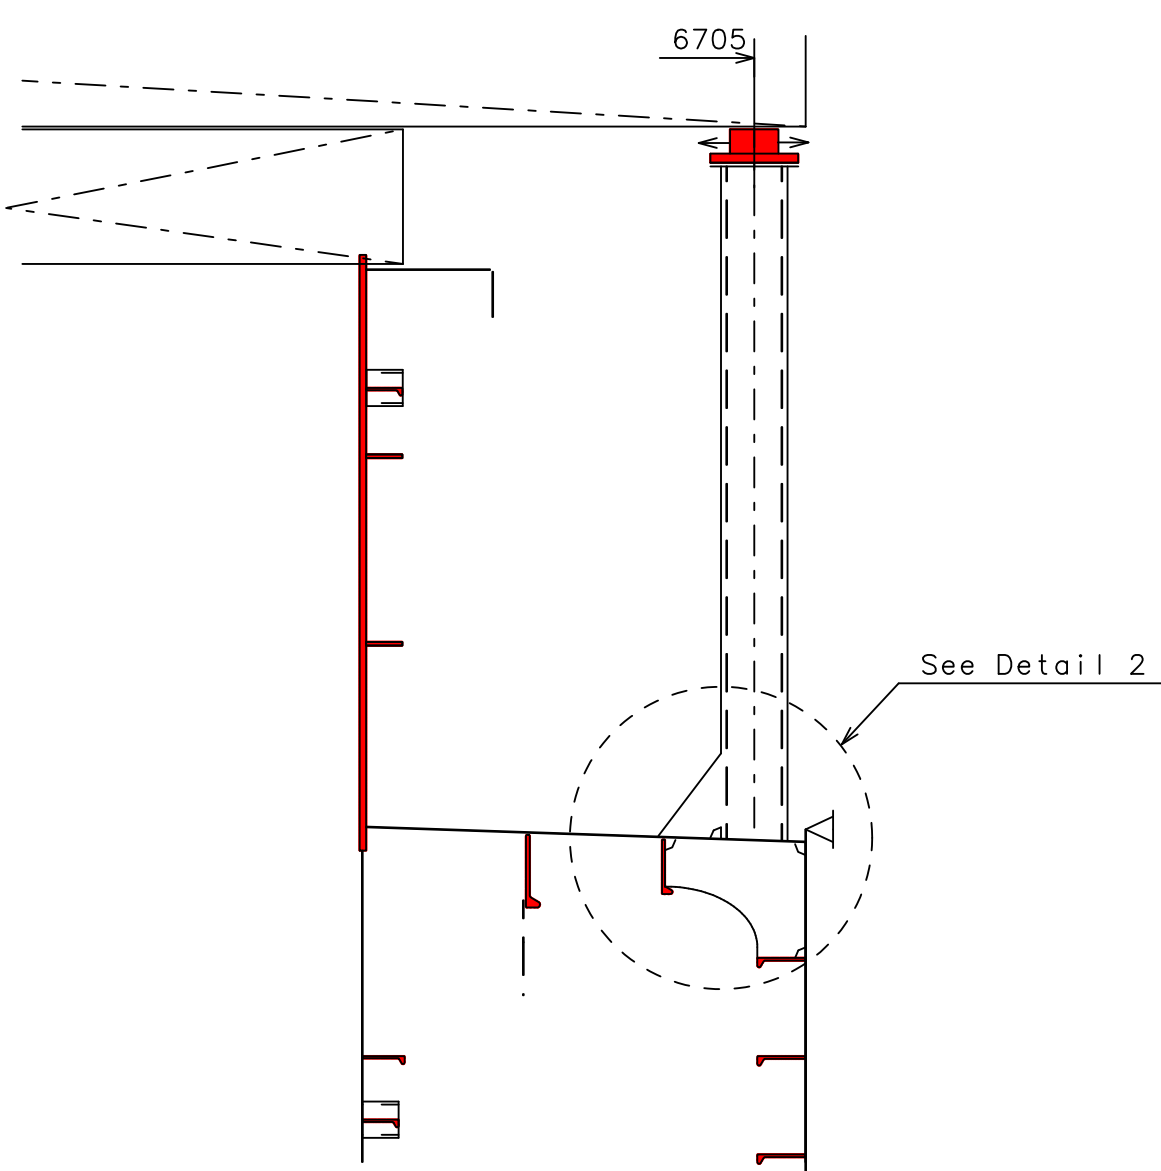

Frame 111 & 112

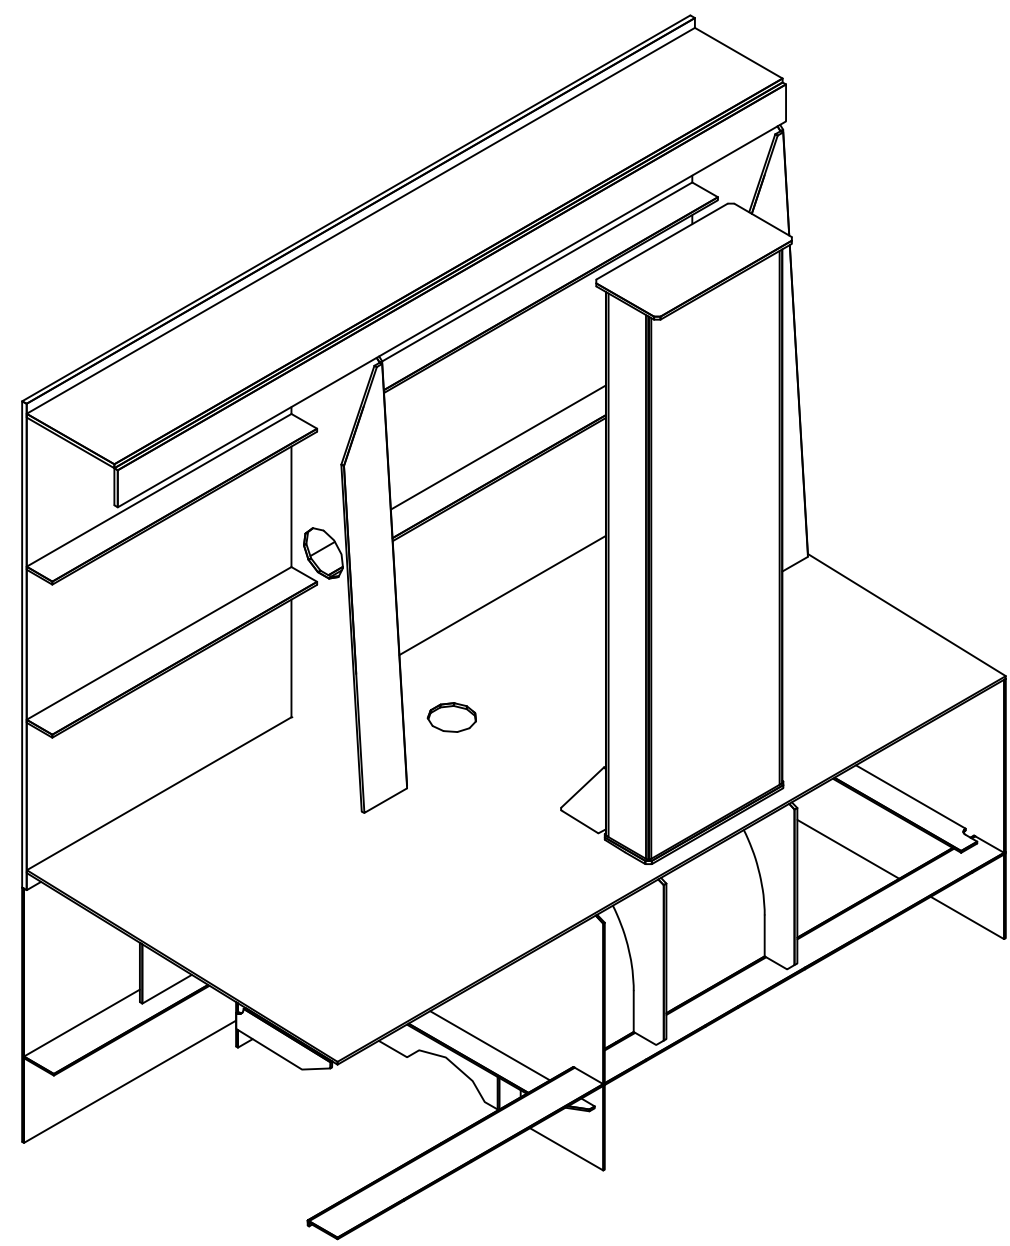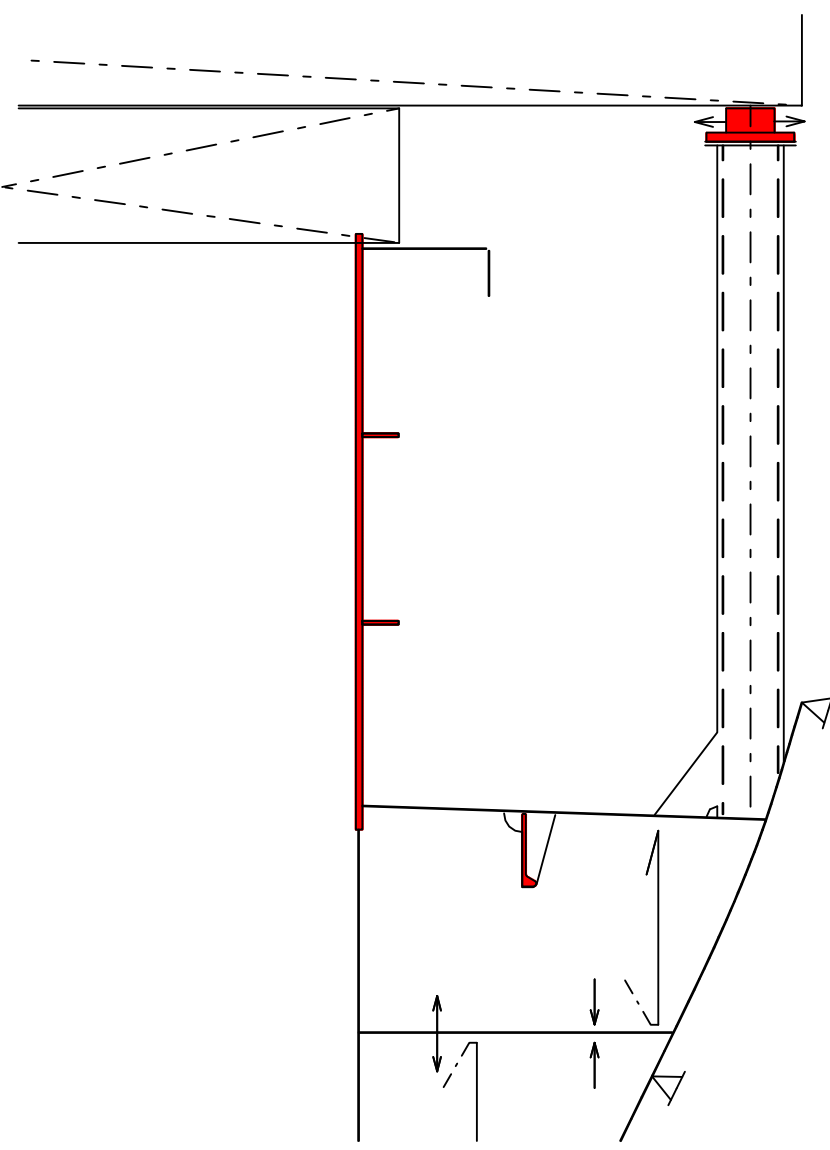


View on Top Plate
Scale 1:10

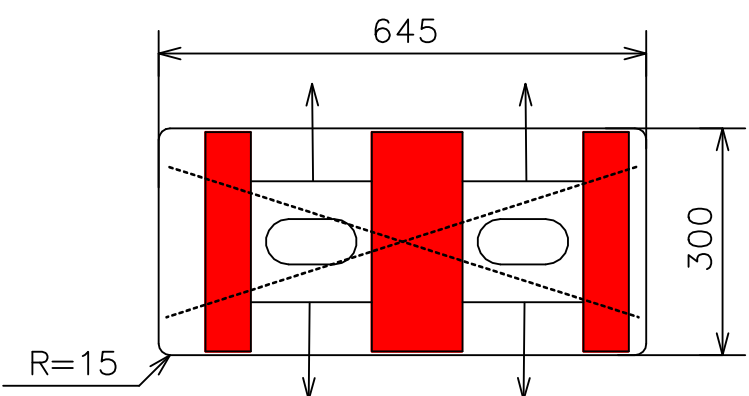


Top Plate Thickness: 12.5
Dovetail SF-30/110


Detail 1: connection on deck
Scale 1:10

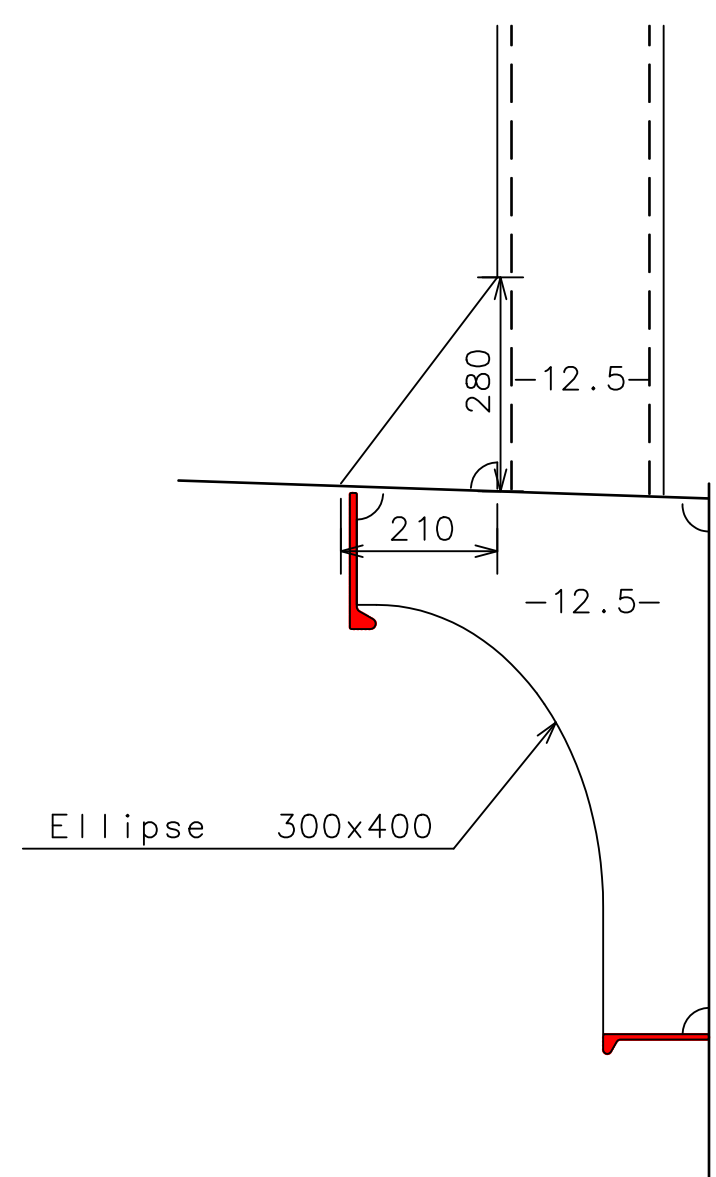

Detail 2: connection on deck
Scale 1:10

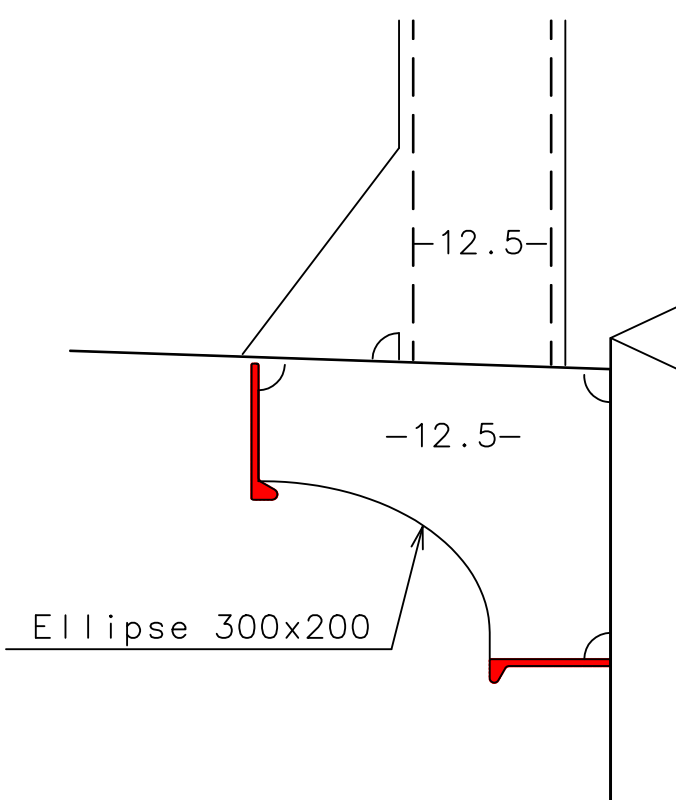


Detail A-A
Scale 1:10

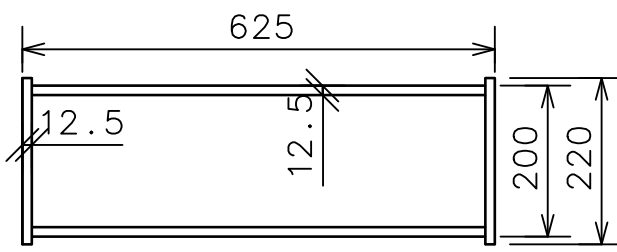

For Approval

R=35 (Unless specified otherwise)

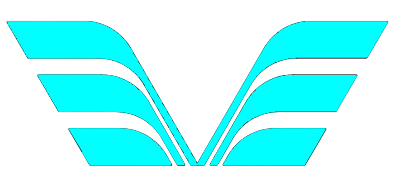Approved: yard		Date:	Approved: class	Date:
Approved: owner		Date:	Approved: auth.	Date:
VUYK ENGINEERING GRONINGEN				
Vuyk Engineering Groningen B.V. Naval architects, Marine engineers, Consultants P.O.Box 204, 9700 AE Groningen Phone +31 (0)50 575 38 50 Fax +31 (0)50 575 38 51 Website www.vuykengineering.com				
				
Container support				
SCALE	1:75	OWNER		W. of 9.
DRAWN	WMK	YARD		1
DATE	01-07-05	B. No.		Sheet
CH		Proj.	03.012	Draw 00401
CH P. I.				1
NOTICE : This drawing and the information it contains are the property of VUYK ENGINEERING GRONINGEN B.V. and may not be reproduced or used in part or in whole for any purpose except by written permission of this company.				
Plotdate: 01-07-2005 16:29:46				